

Verkkaupi:

ISBU INTERNATIONAL  
TRADE CO., LTD.

Verkefni:

Arnarbakki 5  
Bildudalur  
Vesturbyggð

Títill: Parhús  
Útlitsmyndir og snið

Hannað: \_\_\_\_\_

Teiknað: \_\_\_\_\_

Yfirfarið: Haukur M. \_\_\_\_\_

Samþykkt: Haukur M. \_\_\_\_\_

Verknúmer:

Teiknategund: \_\_\_\_\_

Teikninganúmer: \_\_\_\_\_

Útgáfunúmer: \_\_\_\_\_

Dagsetning: \_\_\_\_\_


ISBU INTERNATIONAL TRADE CO., LTD.  
ADD.: SIDUMULA 31,  
108 REYKJAVÍK, ICELAND  
TEL.: +354-5629018;  
E-MAIL: ISBU@ISBUTRADE.COM




ADALHÖNNUÐUR:

**Haukur Margeirsson**  
**byggingarverkfræðingur**


Verkfræðistofa - Álfhólsvegur 32 - 200 Kóp.  
Sími 554 4543 - GSM 699 8260  
kt. 070249 3919 - netf: haukurm@simnet.is

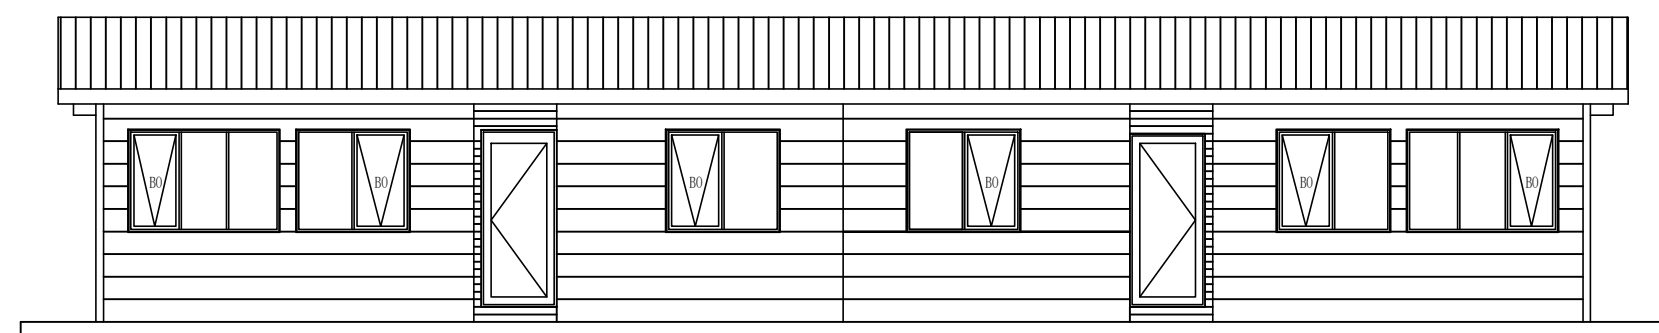


A Vesturhlið  
E-01

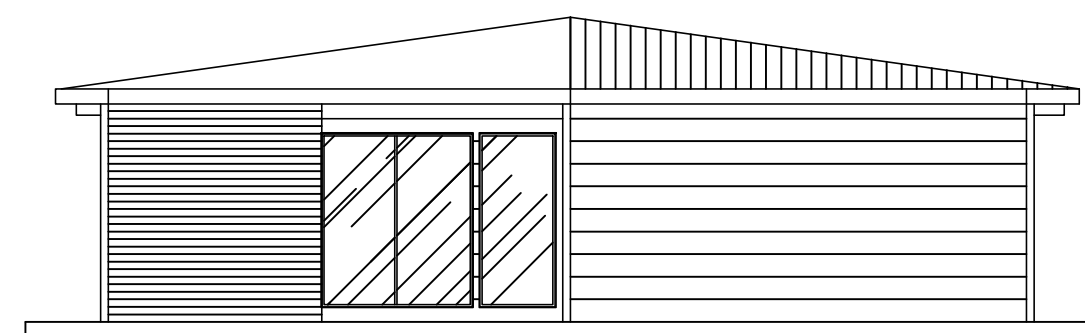


B Norðurhlið  
E-01

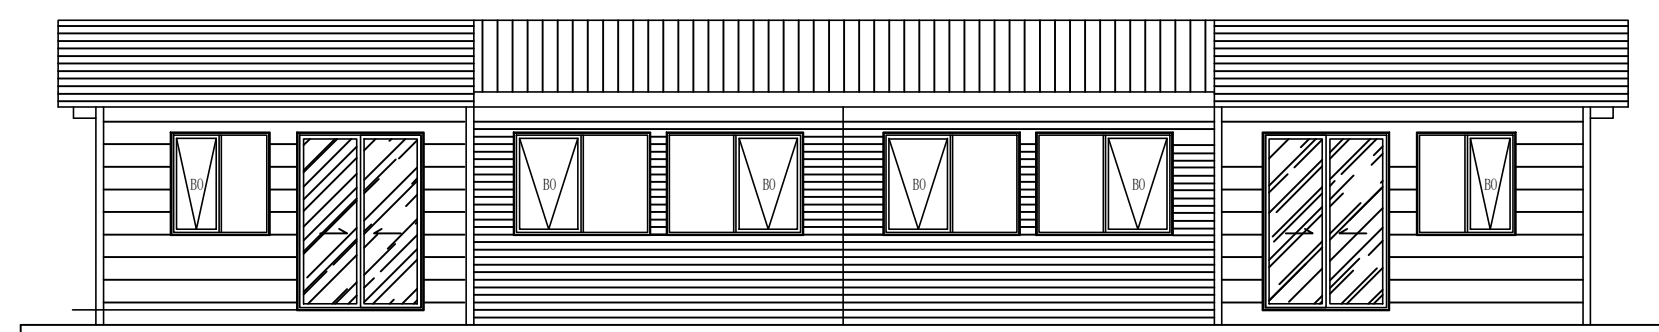

C Austurhlið  
E-01

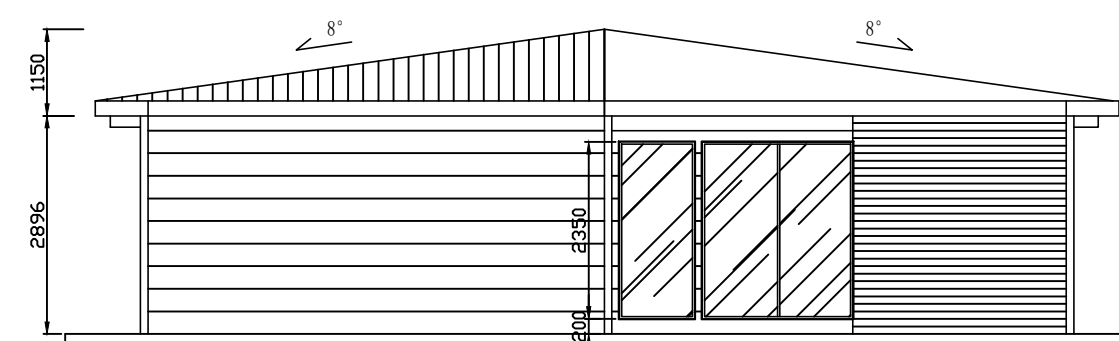

D Suðurhlið  
E-01

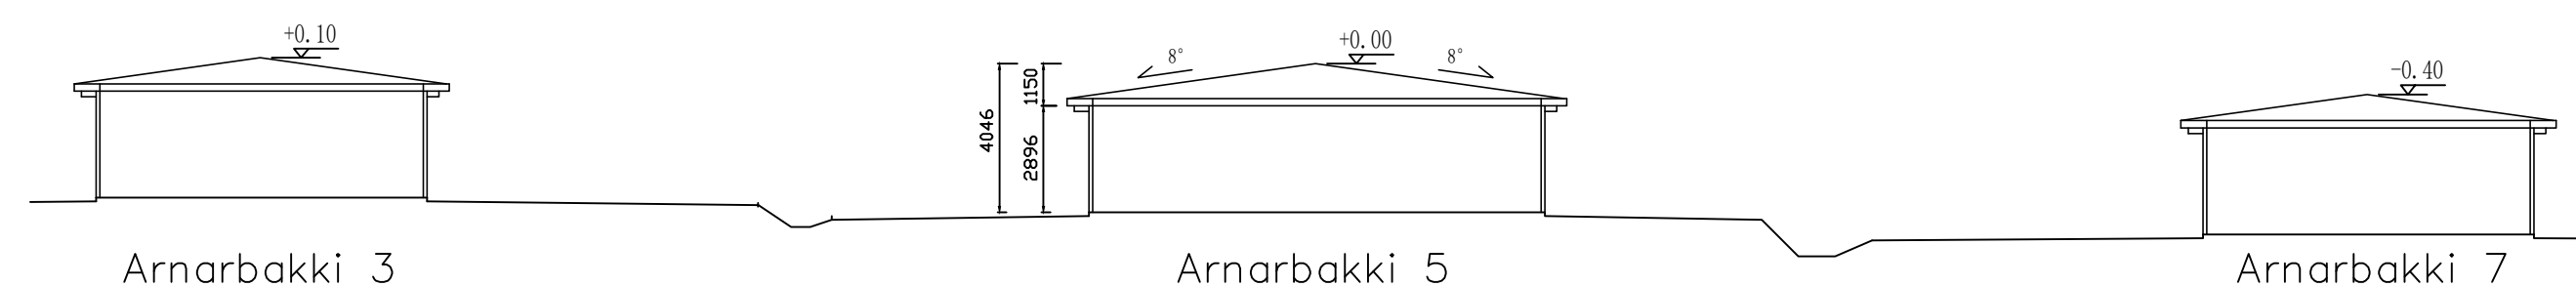

SNIÐ A-A 1:200

Sjá afstöðumynd