



Grunnmynd 2.hæðar - 1:100

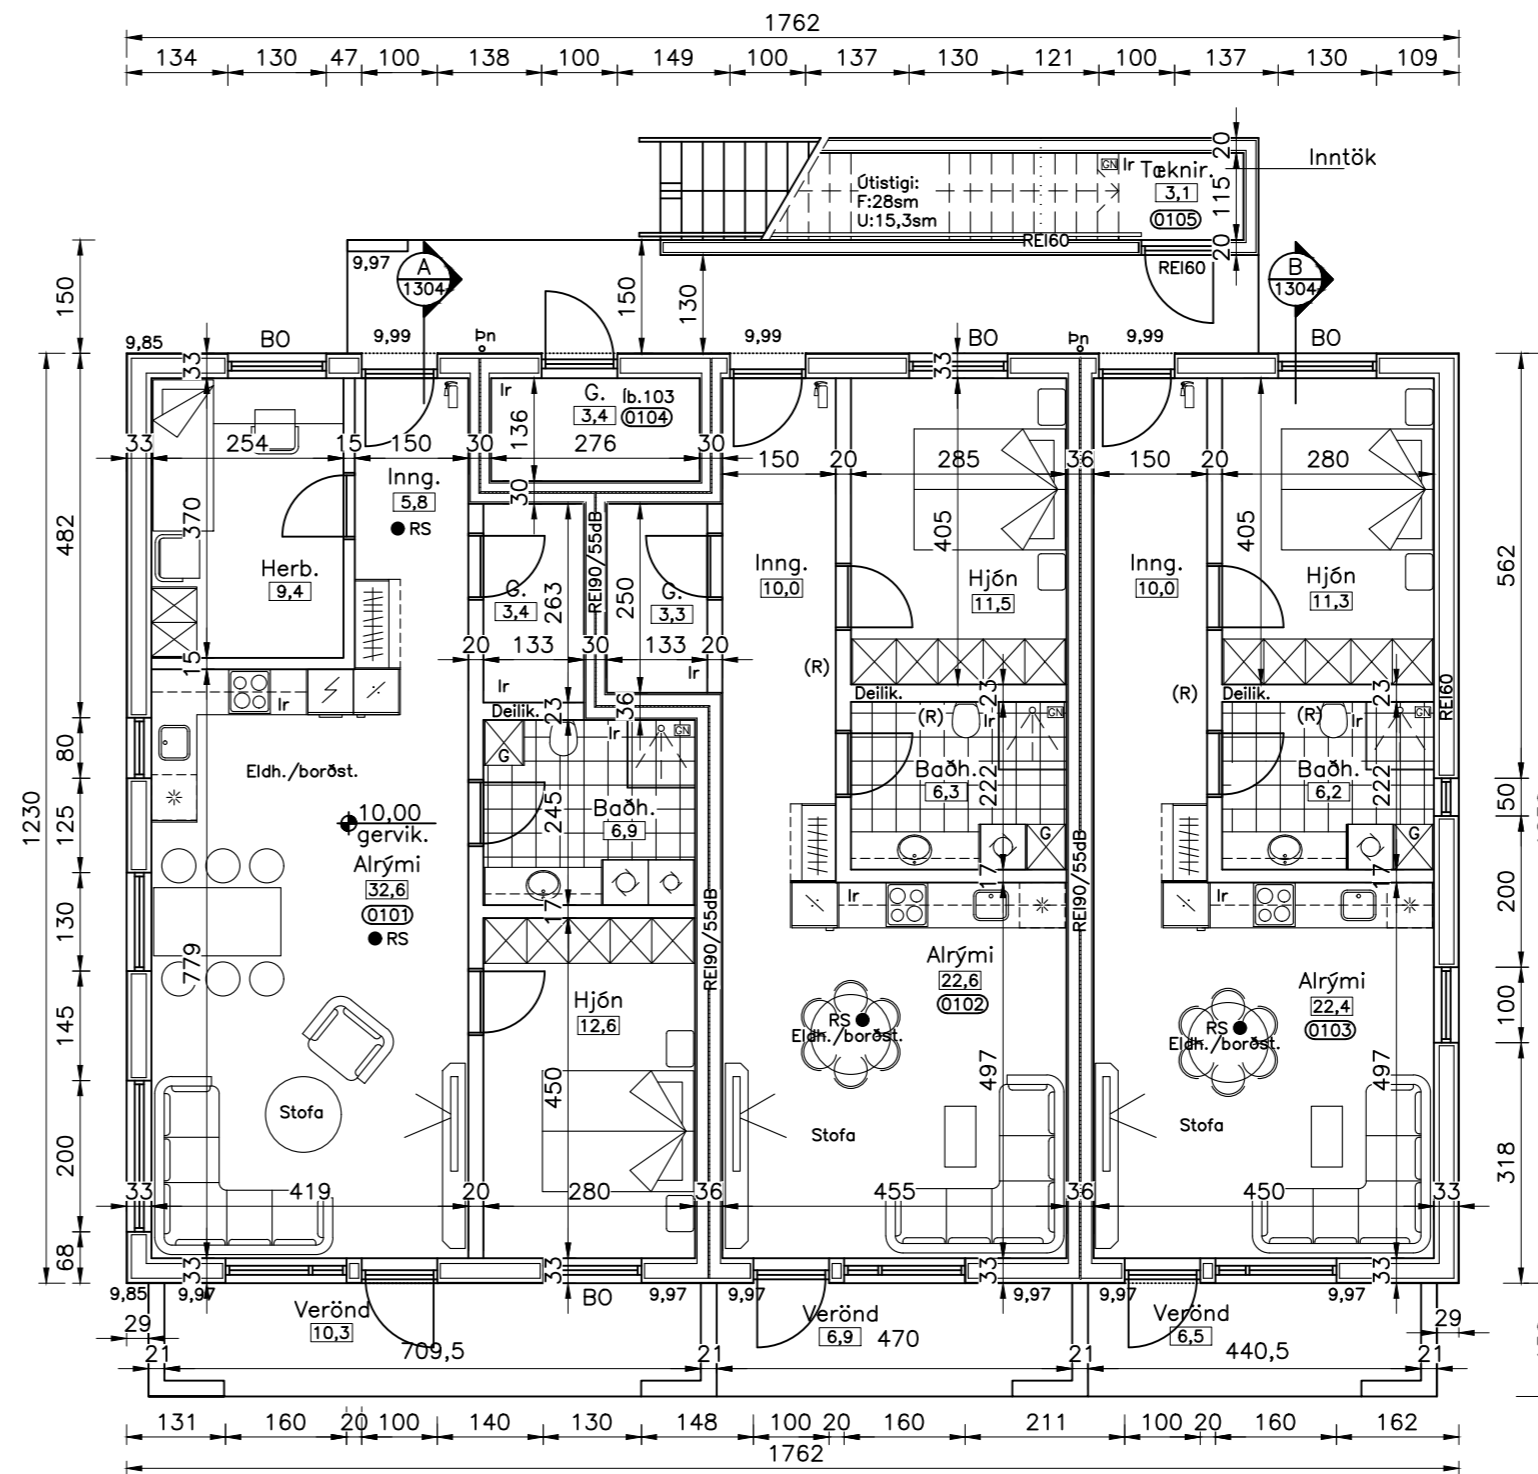


Grunnmynd 1.hæðar - 1:100

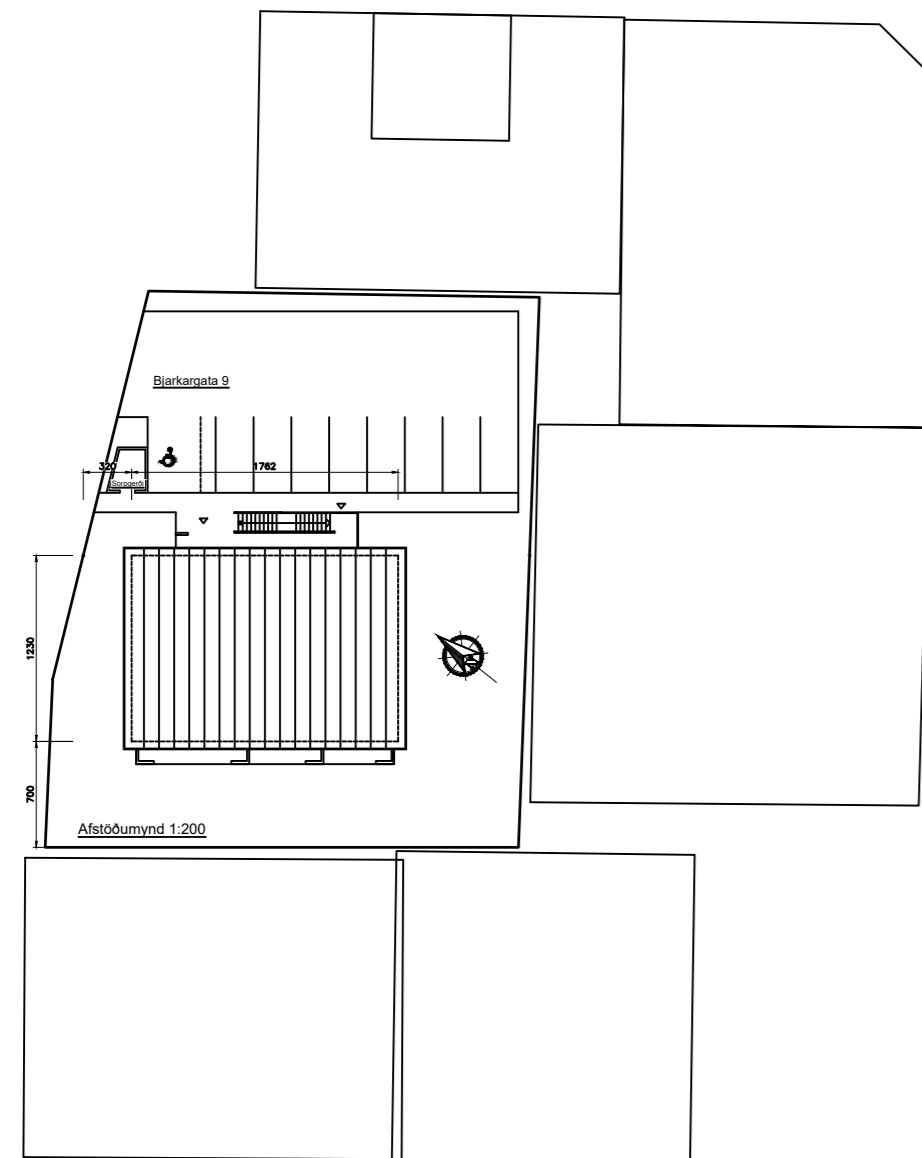


NR	DAGS	BREYTING
A		
B		
C		

H.S.Á. TEIKNISTOFA
 TGT Hús ehf · TÝSNES 2A · 603 AKUREYRI · kt. 701210-1230
 sími 464-6800 · gsm 861-6616 · hara@hara.is · www.hara.is


VERKHEITI			
Bjarkargata 9, Patreksfirði.			
HETTI TEIKNINGAR			
Grunnmyndir 1. og 2. hæðar og afstöðumynd.			
VERK NR	25-417	TEIKN. NR	1301
HANNAD	HÁ	TEIKNAD	AFF
KVARDI	1:100/1:500	DAGS	25.03.2026
YFIRFARID		BREYTING	
HARALDUR S. ÁRNASON · kt. 120149-2539			
Áritun hönnuðar:		Áritun hönnuðar/eftirl.:	

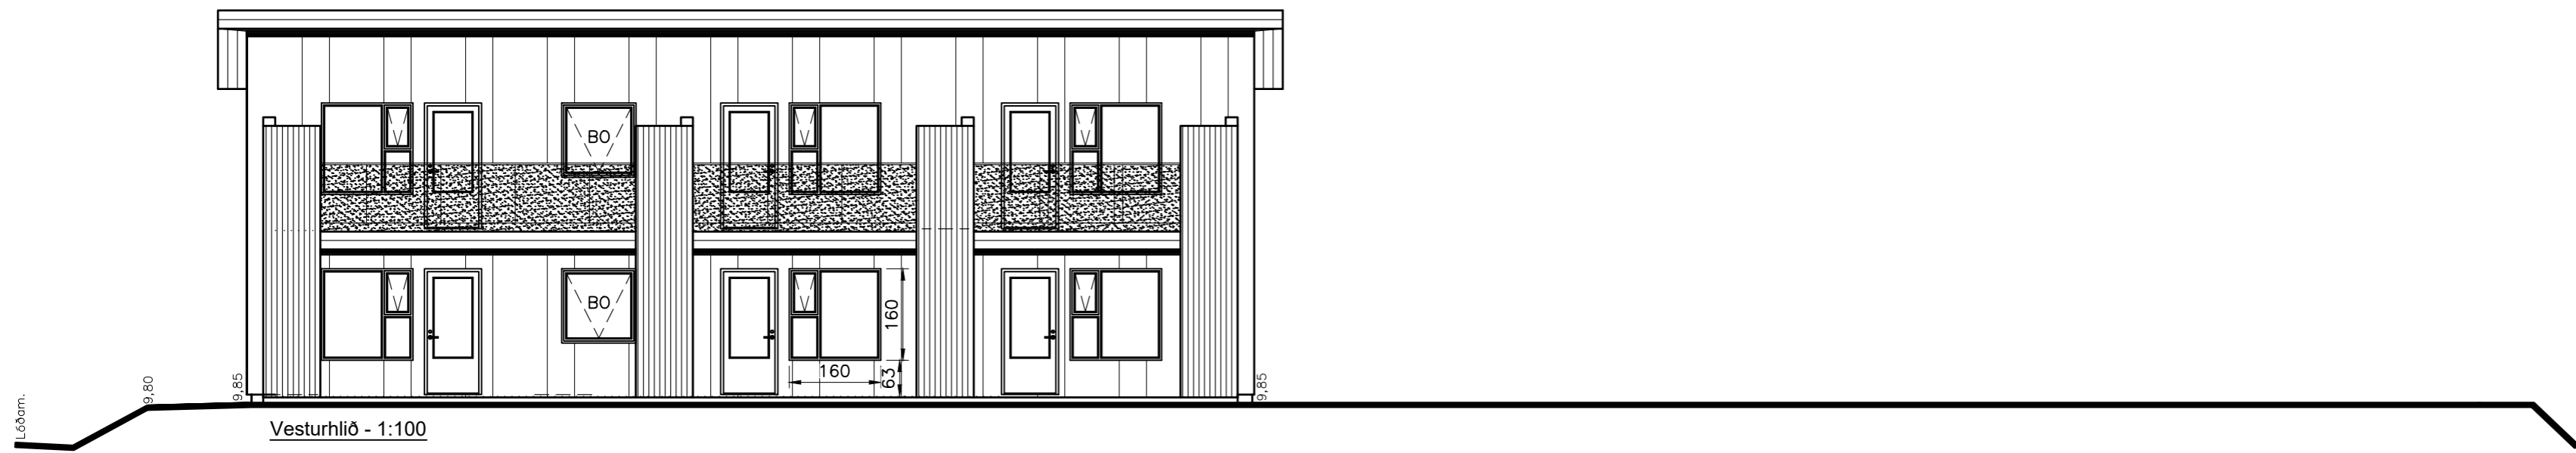


Vesturhlíð - 1:100

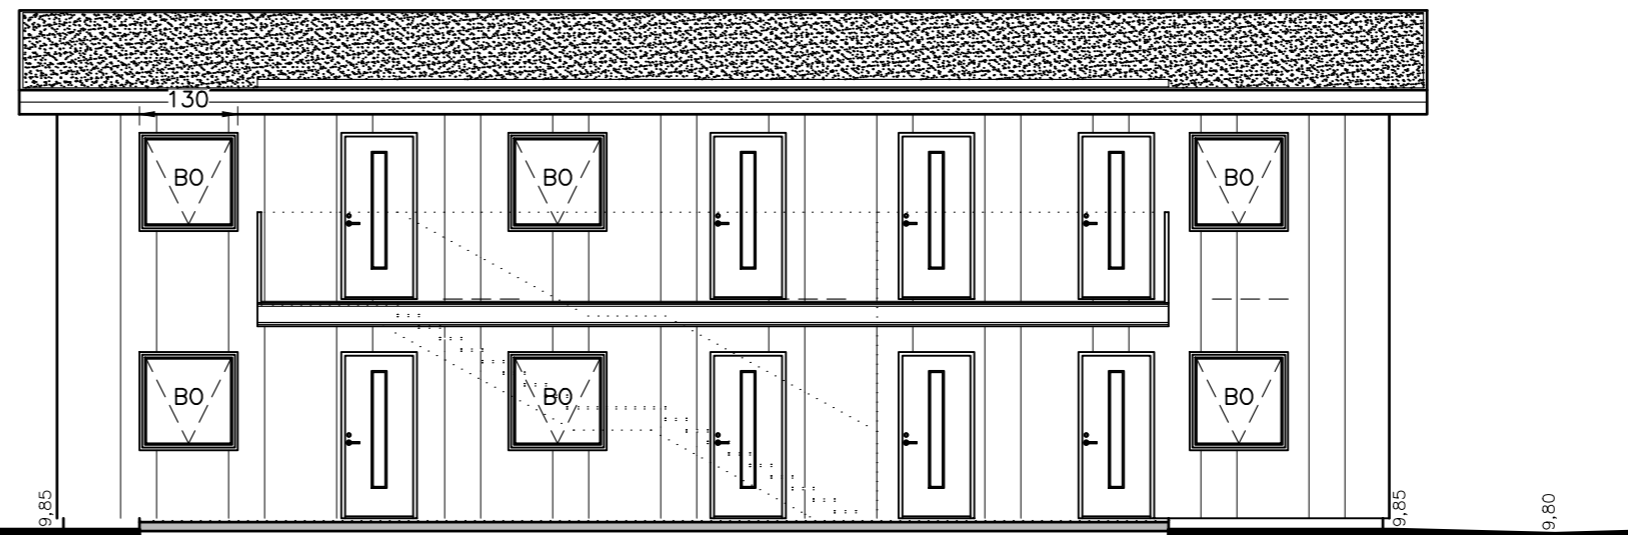

Austurhlíð - 1:100

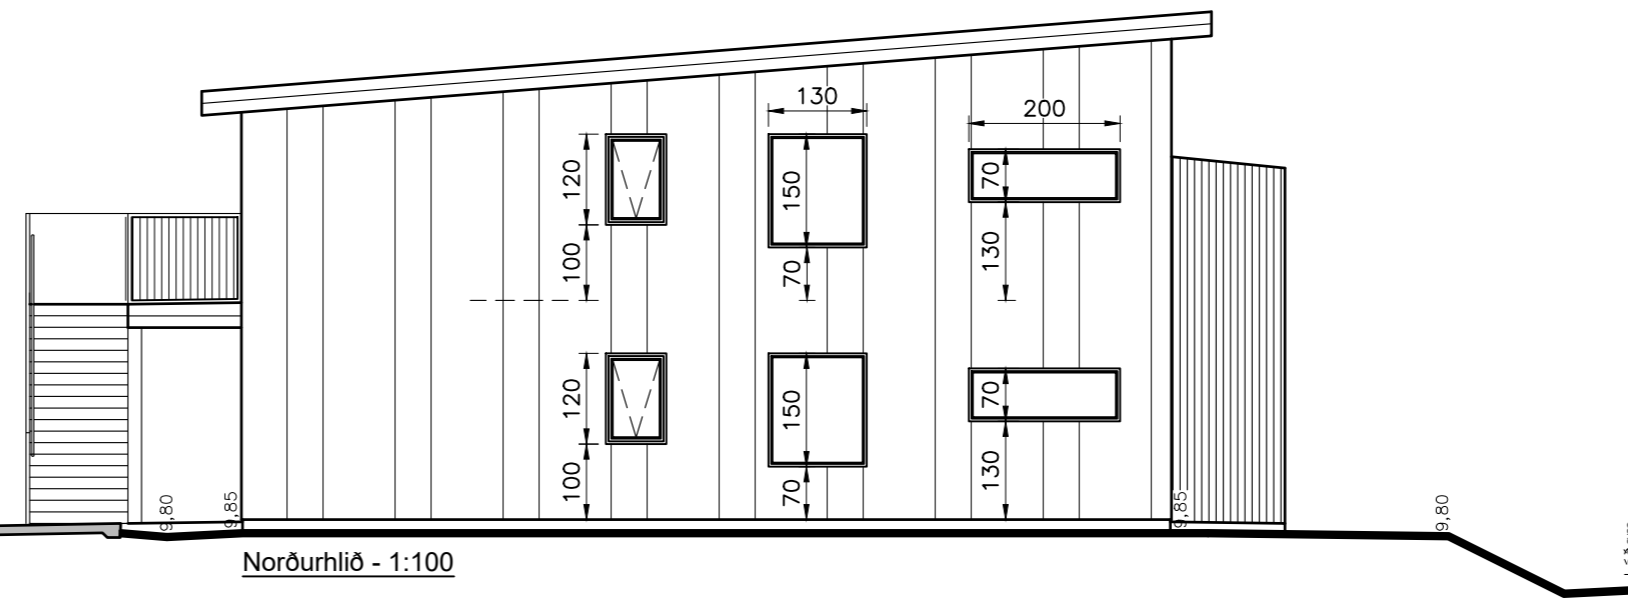

Norðurhlíð - 1:100

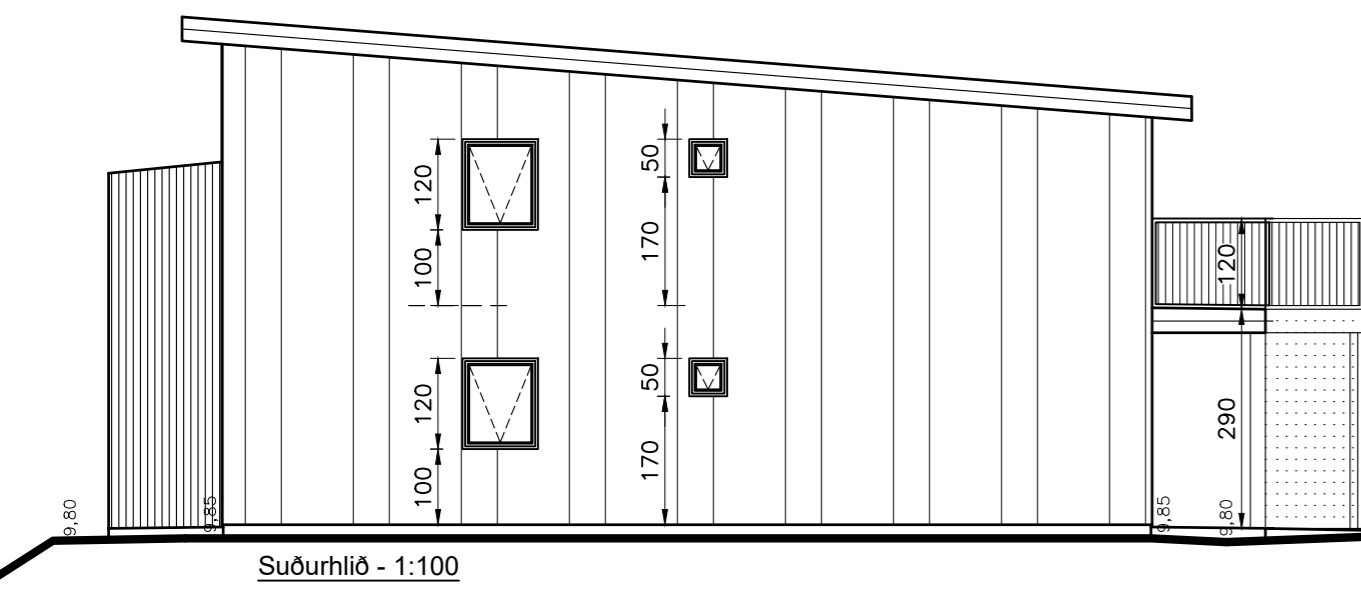

Suðurhlíð - 1:100


NR	DAGS	BREYTING
A		
B		
C		

H.S.Á. TEIKNISTOFA
 TGT Hús ehf · TÝSNES 2A · 603 AKUREYRI · kt. 701210-1230
 sími 464-6800 · gsm 861-6616 · hara@hara.is · www.hara.is

VERKHEITI							
Bjarkargata 9, Patreksfirði.							
HETTI TEIKNINGAR							
Útlit.							
VERK NR	25-417	TEIKN. NR	1302	KVARDI	1:100	DAGS	25.03.2026
HANNAD	HÁ	TEIKNAD	AFF	YFIRFARID		BREYTING	
HARALDUR S. ÁRNASON · kt. 120149-2539							
Áritun hönnuðar:				Áritun hönnuðar/ejara:			

Bílast.


Bílast.

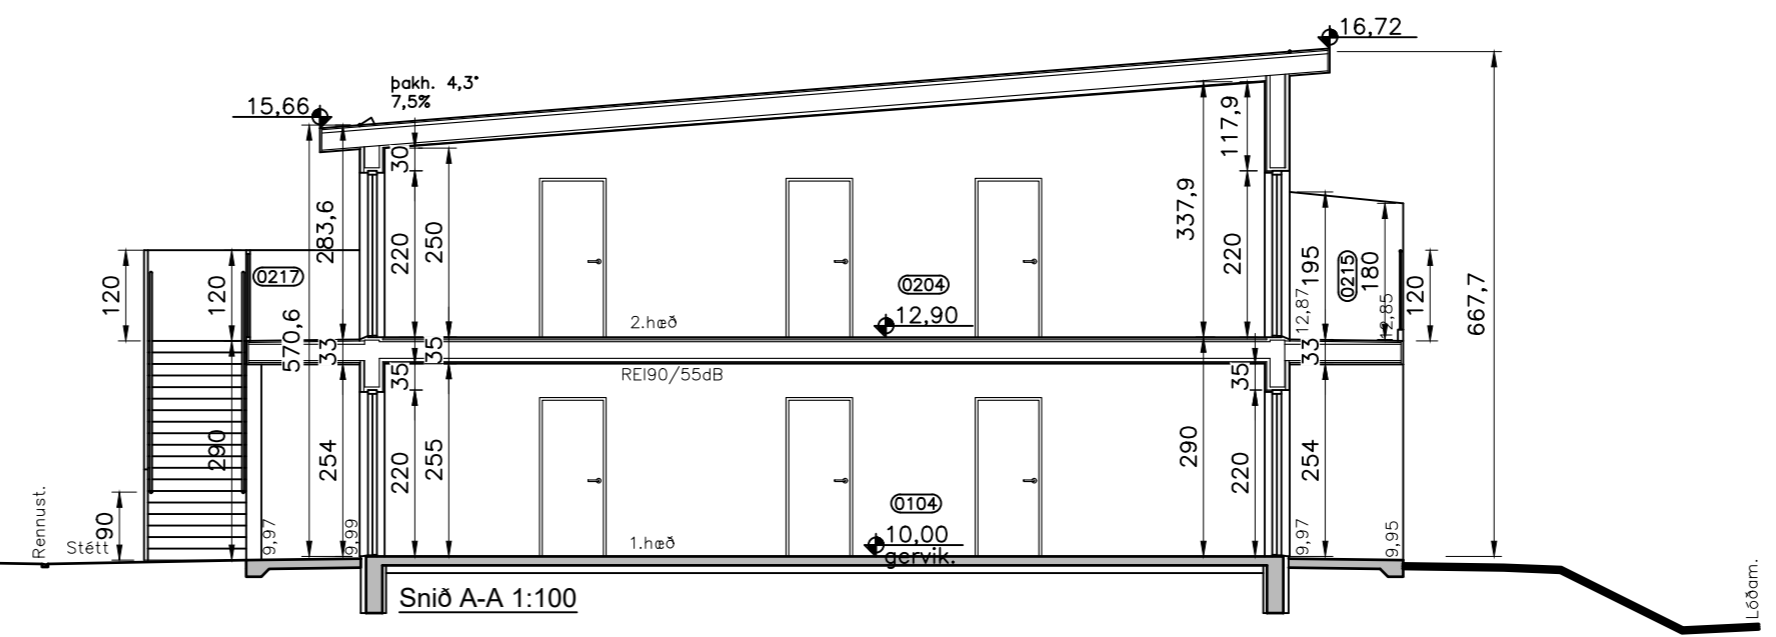


Snið A-A 1:100

Bílast.

Bílast.

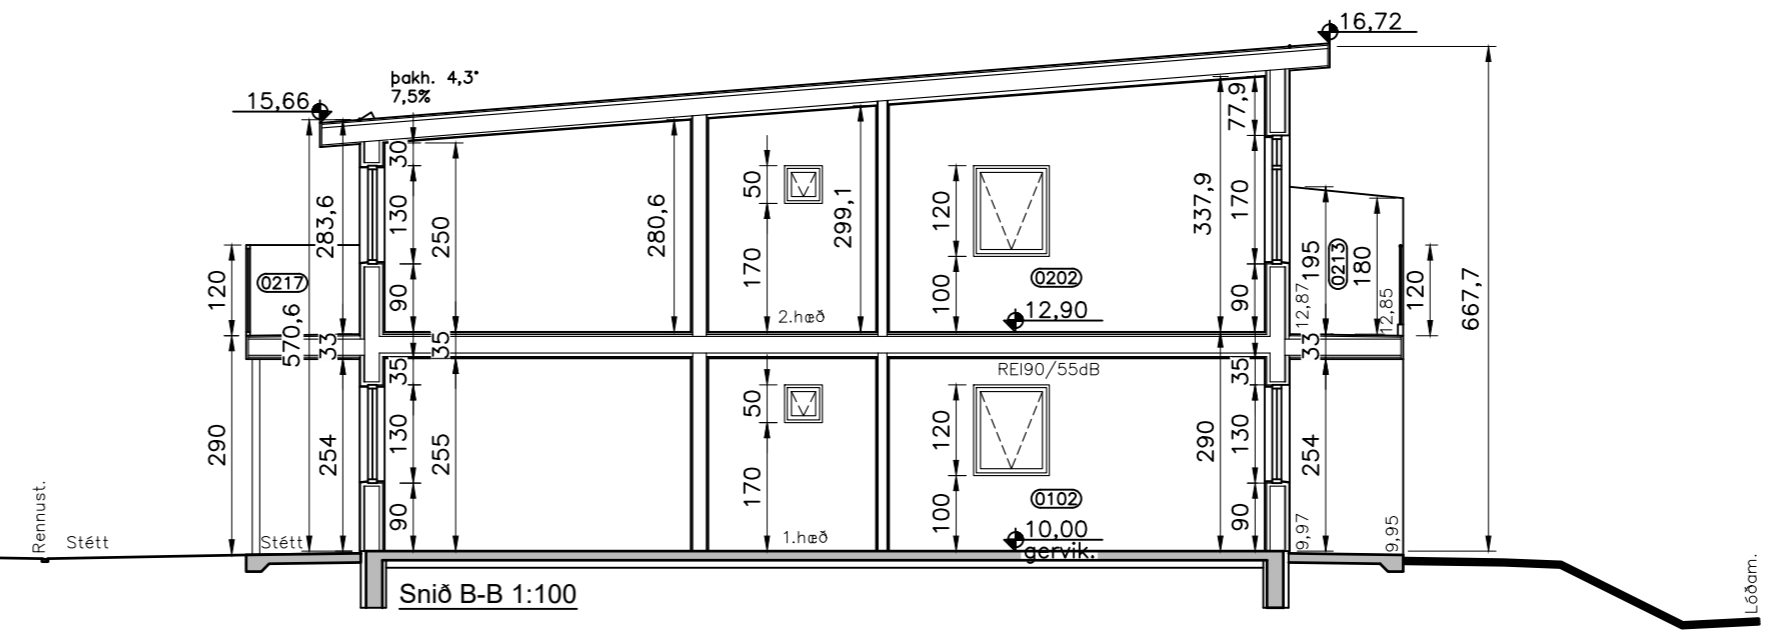

Snið B-B 1:100

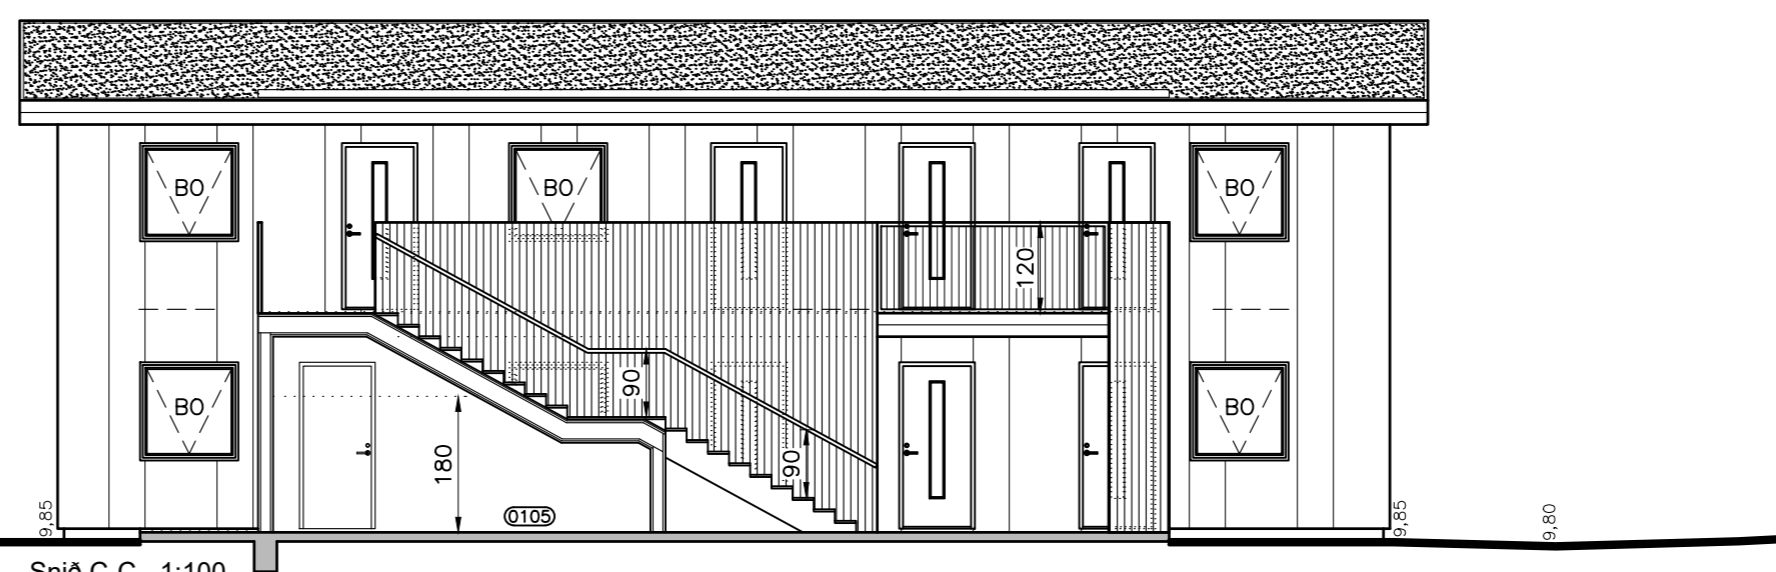

Snið C-C - 1:100

NR	DAGS	BREYTING
A		
B		
C		

H.S.Á. TEIKNISTOFA
 TGT Hús ehf · TÝSNES 2A · 603 AKUREYRI · kt. 701210-1230
 sími 464-6800 · gsm 861-6616 · hara@hara.is · www.hara.is

VERKHEITI							
Bjarkargata 9, Patreksfirði.							
HEITI TEIKNINGAR							
Snið A, B og C.							
VERK NR	25-417	TEIKN. NR	1303	KVARDI	1:100	DAGS	25.03.2026
HANNAD	HÁ	TEIKNAD	AFF	VFIRFARID		BREYTING	
HARALDUR S. ÁRNASON · kt. 120149-2539							
Áritun hönnuðar:				Áritun hönnuðar/ejara:			